




FIRST FLOOR PLAN
 0 16' 32' 64'

 DENOTES COMMON ELEMENTS
 DENOTES LIMITED COMMON ELEMENTS

AZURE
 CONDOMINIUM

SPENCER MAXWELL BULLOCK
 ARCHITECTS


11/15/05

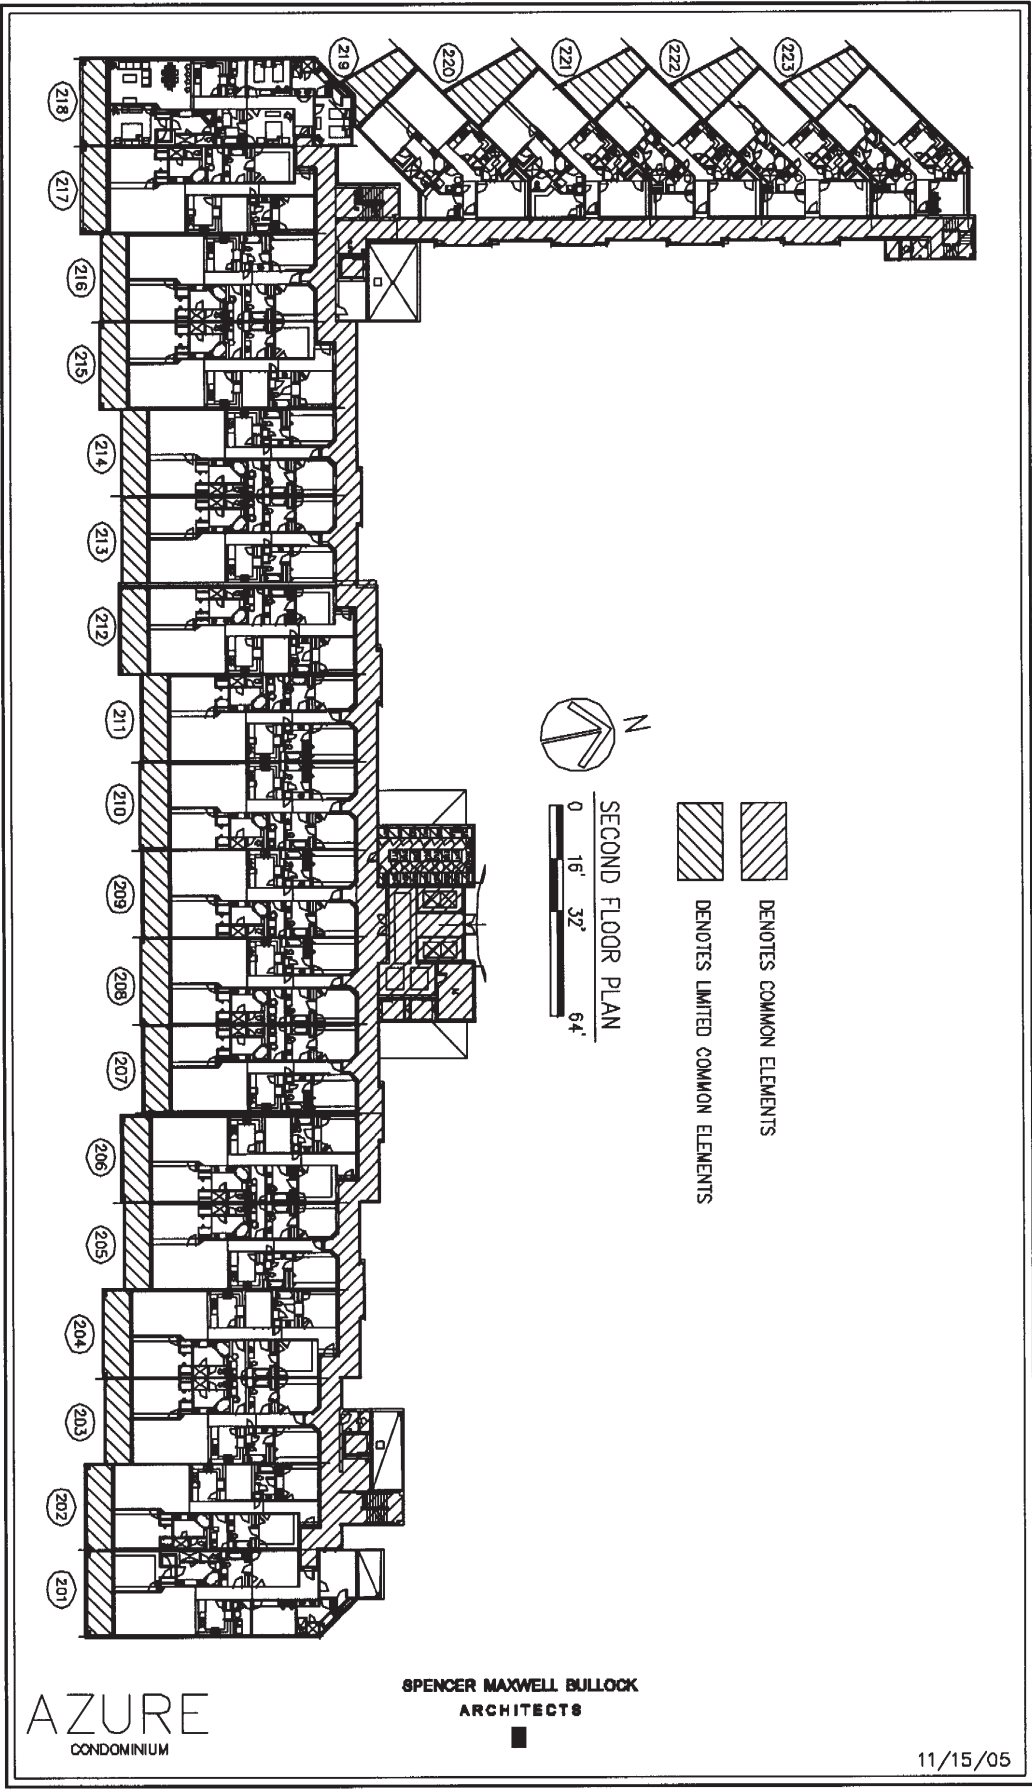

AZURE
CONDOMINIUM

SPENCER MAXWELL BULLOCK
ARCHITECTS


11/15/05

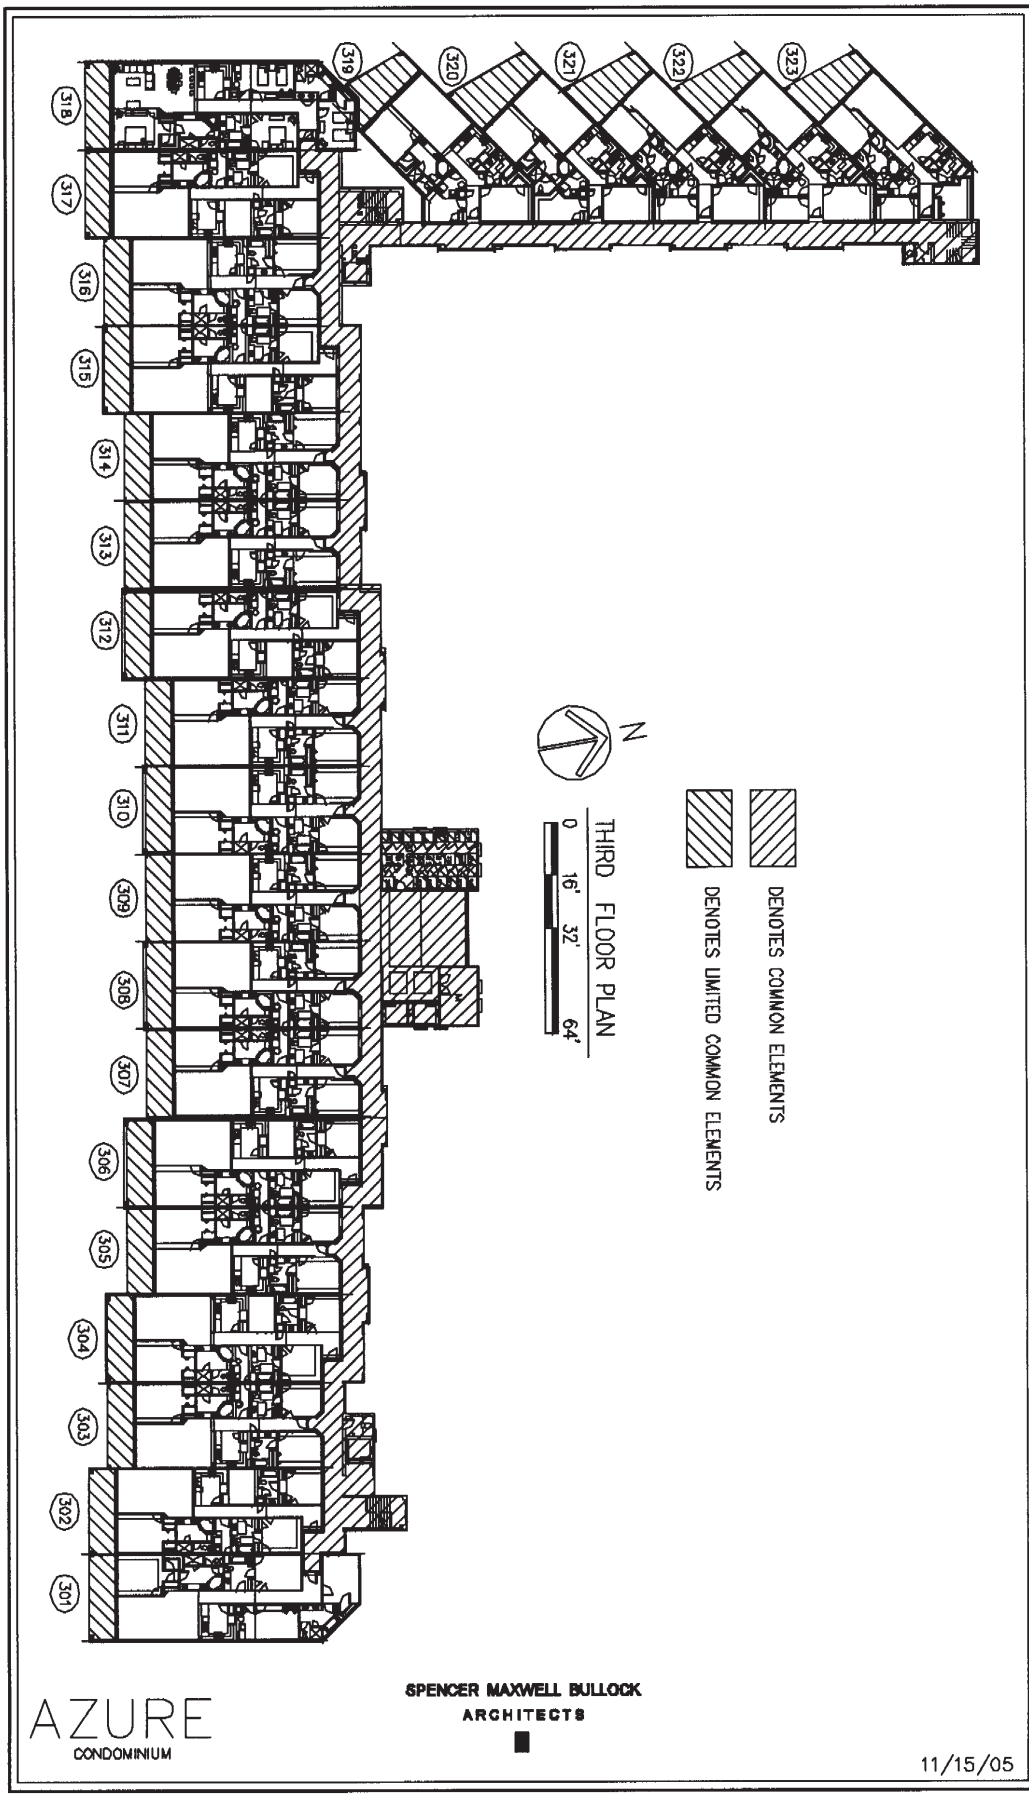

AZURE
CONDOMINIUM

SPENCER MAXWELL BULLOCK
ARCHITECTS


11/15/05

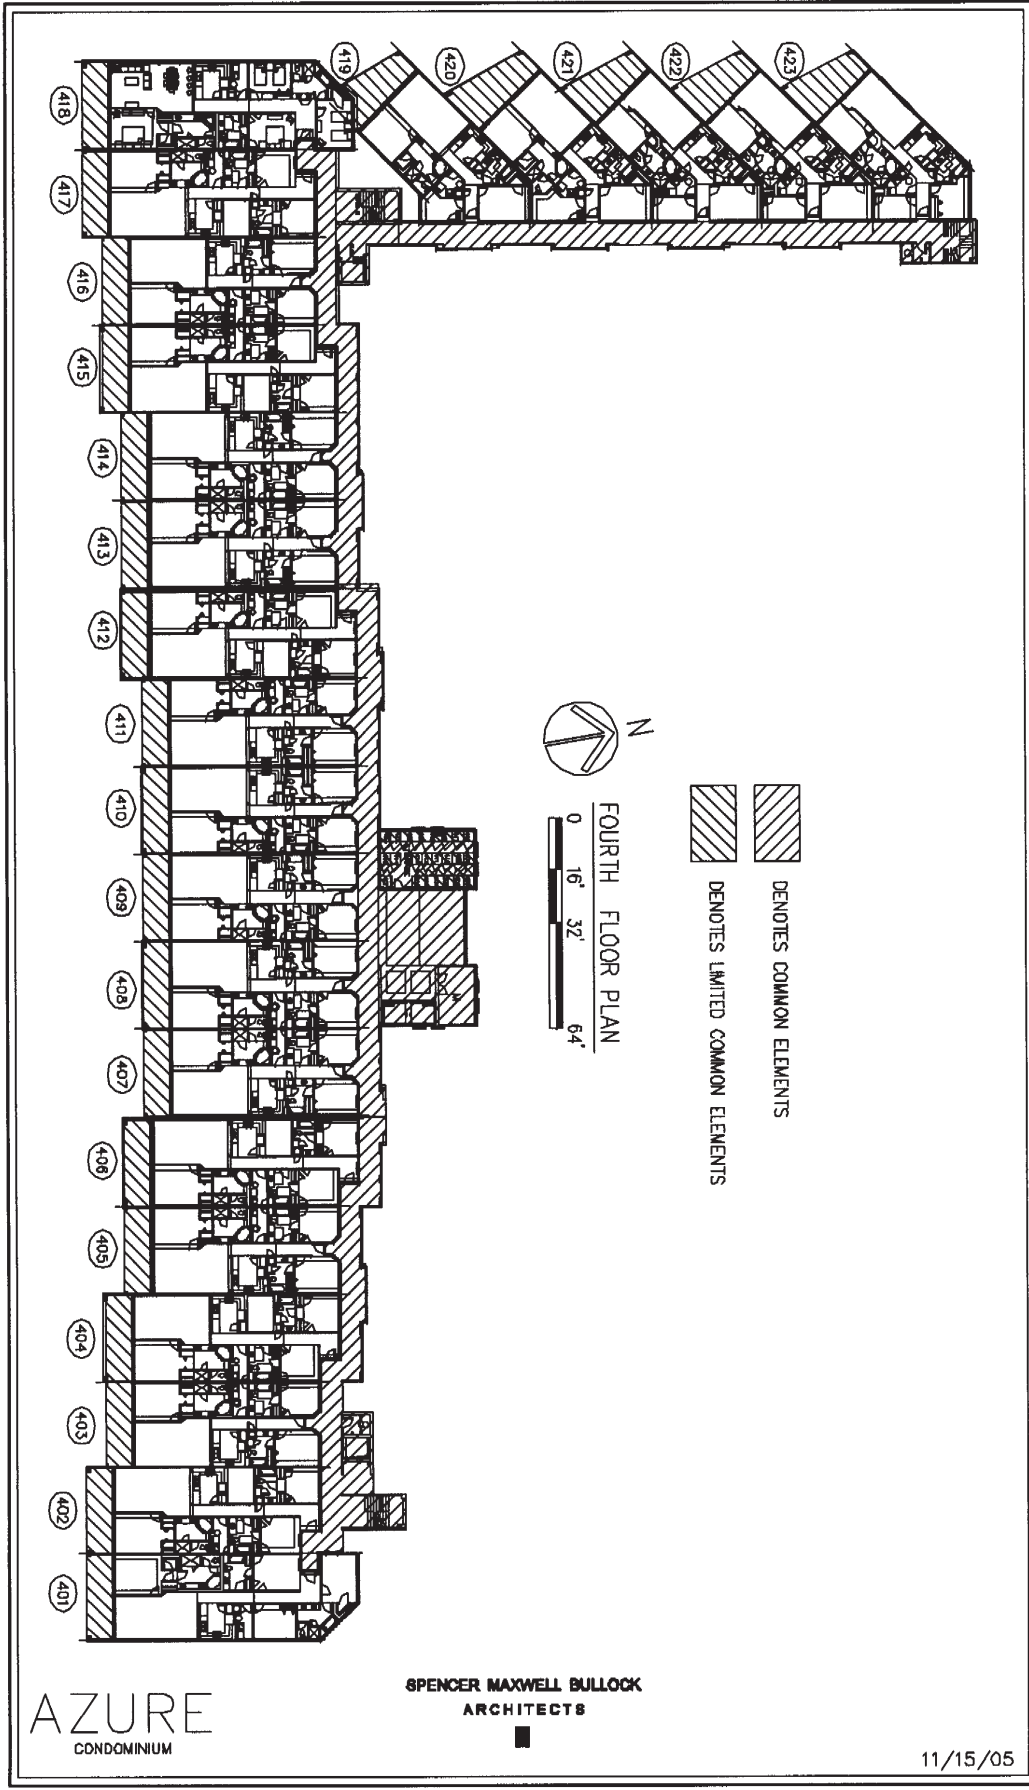

AZURE
CONDOMINIUM

SPENCER MAXWELL BULLOCK
ARCHITECTS


11/15/05

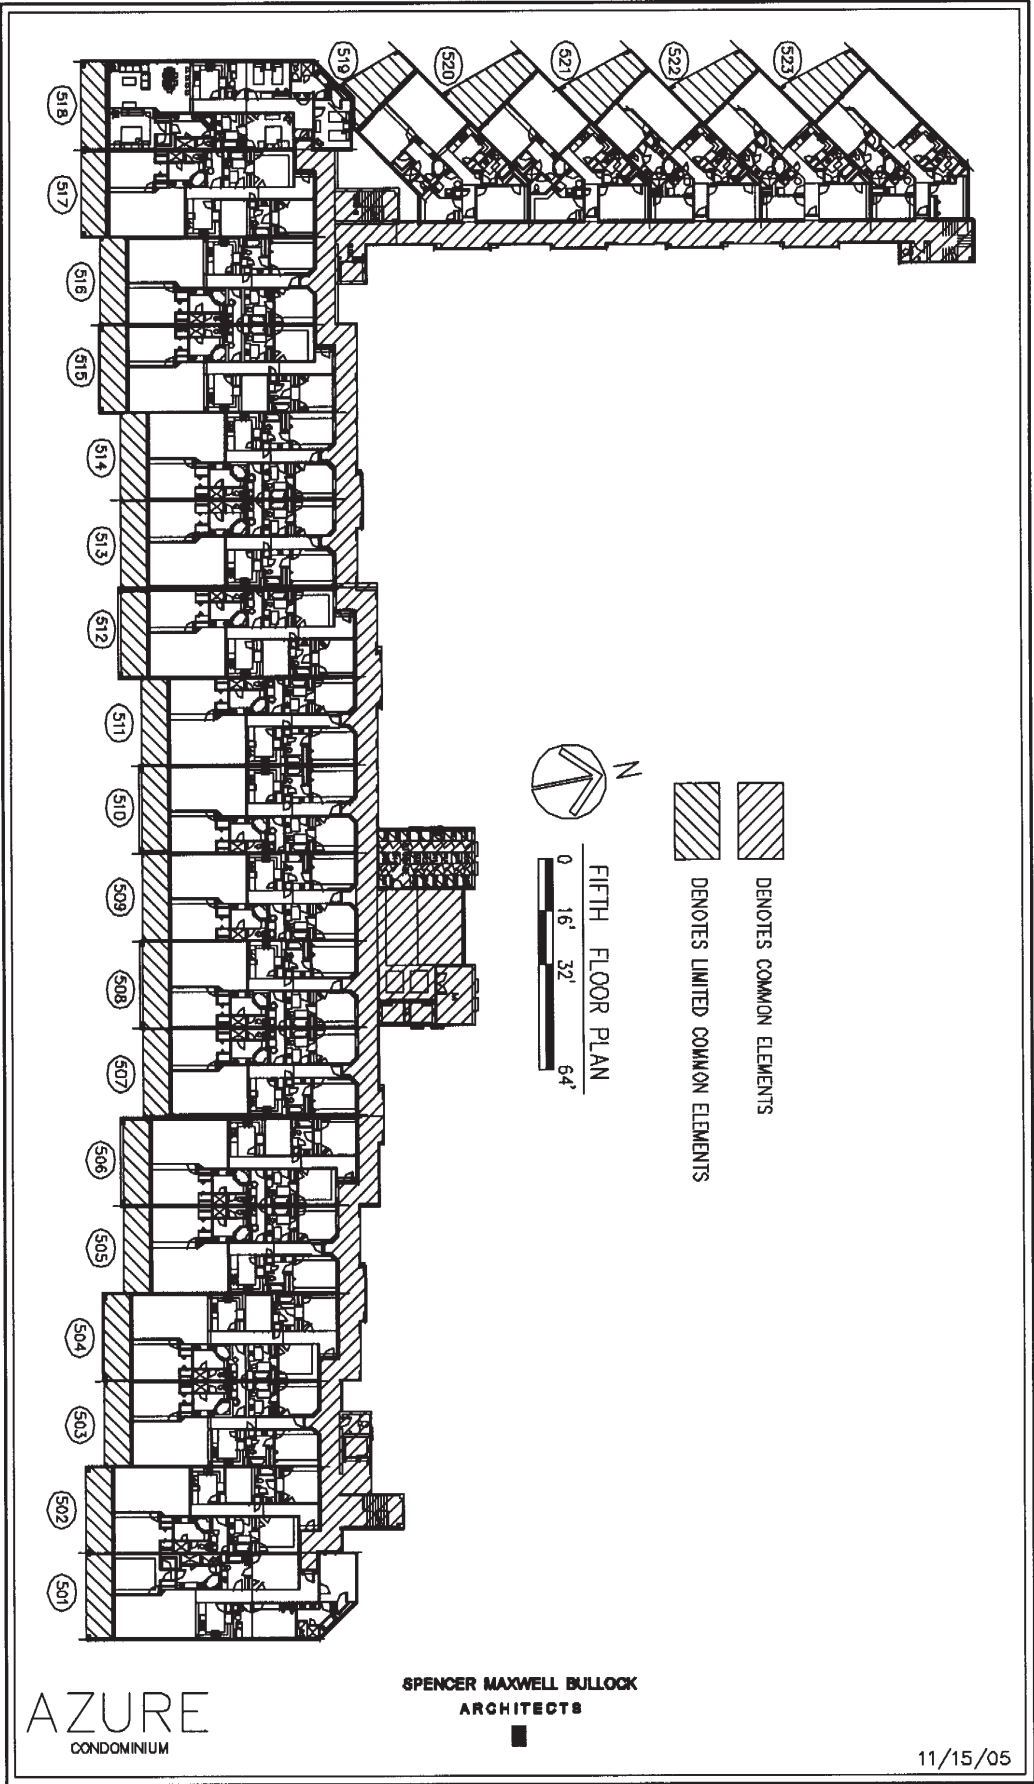

AZURE
CONDOMINIUM

SPENCER MAXWELL BULLOCK
ARCHITECTS


11/15/05

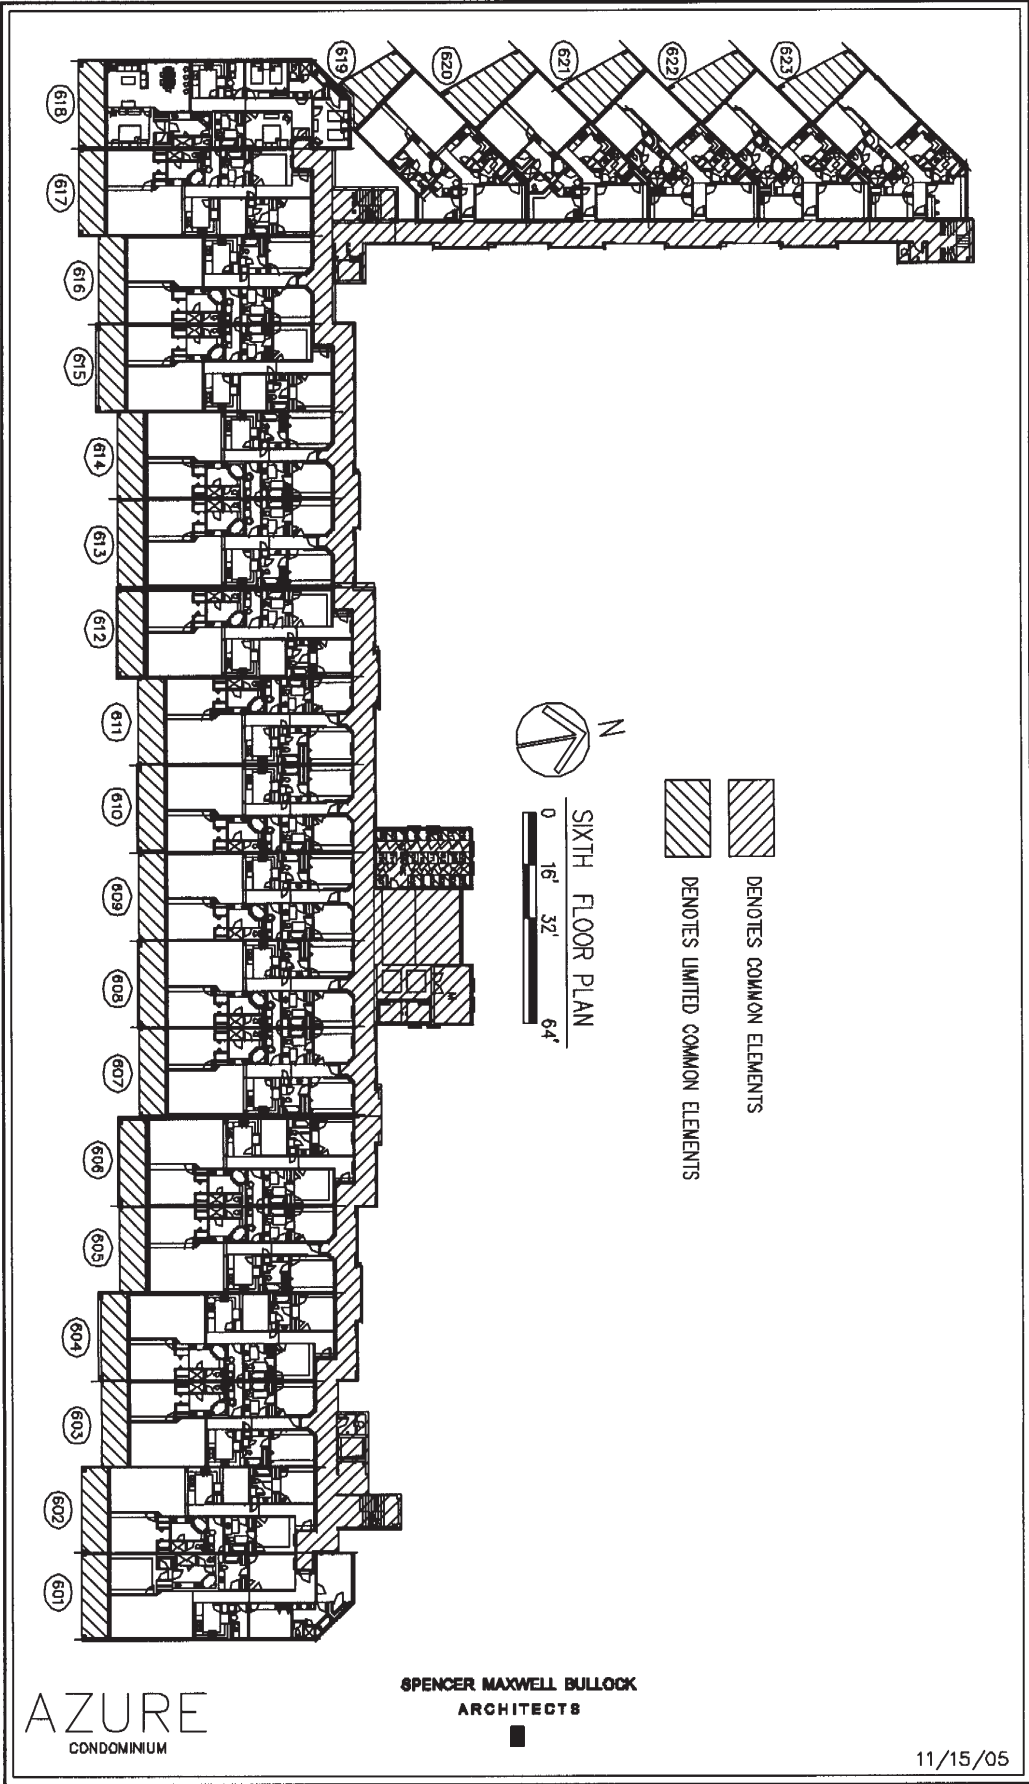

AZURE
CONDOMINIUM

SPENCER MAXWELL BULLOCK
ARCHITECTS


11/15/05

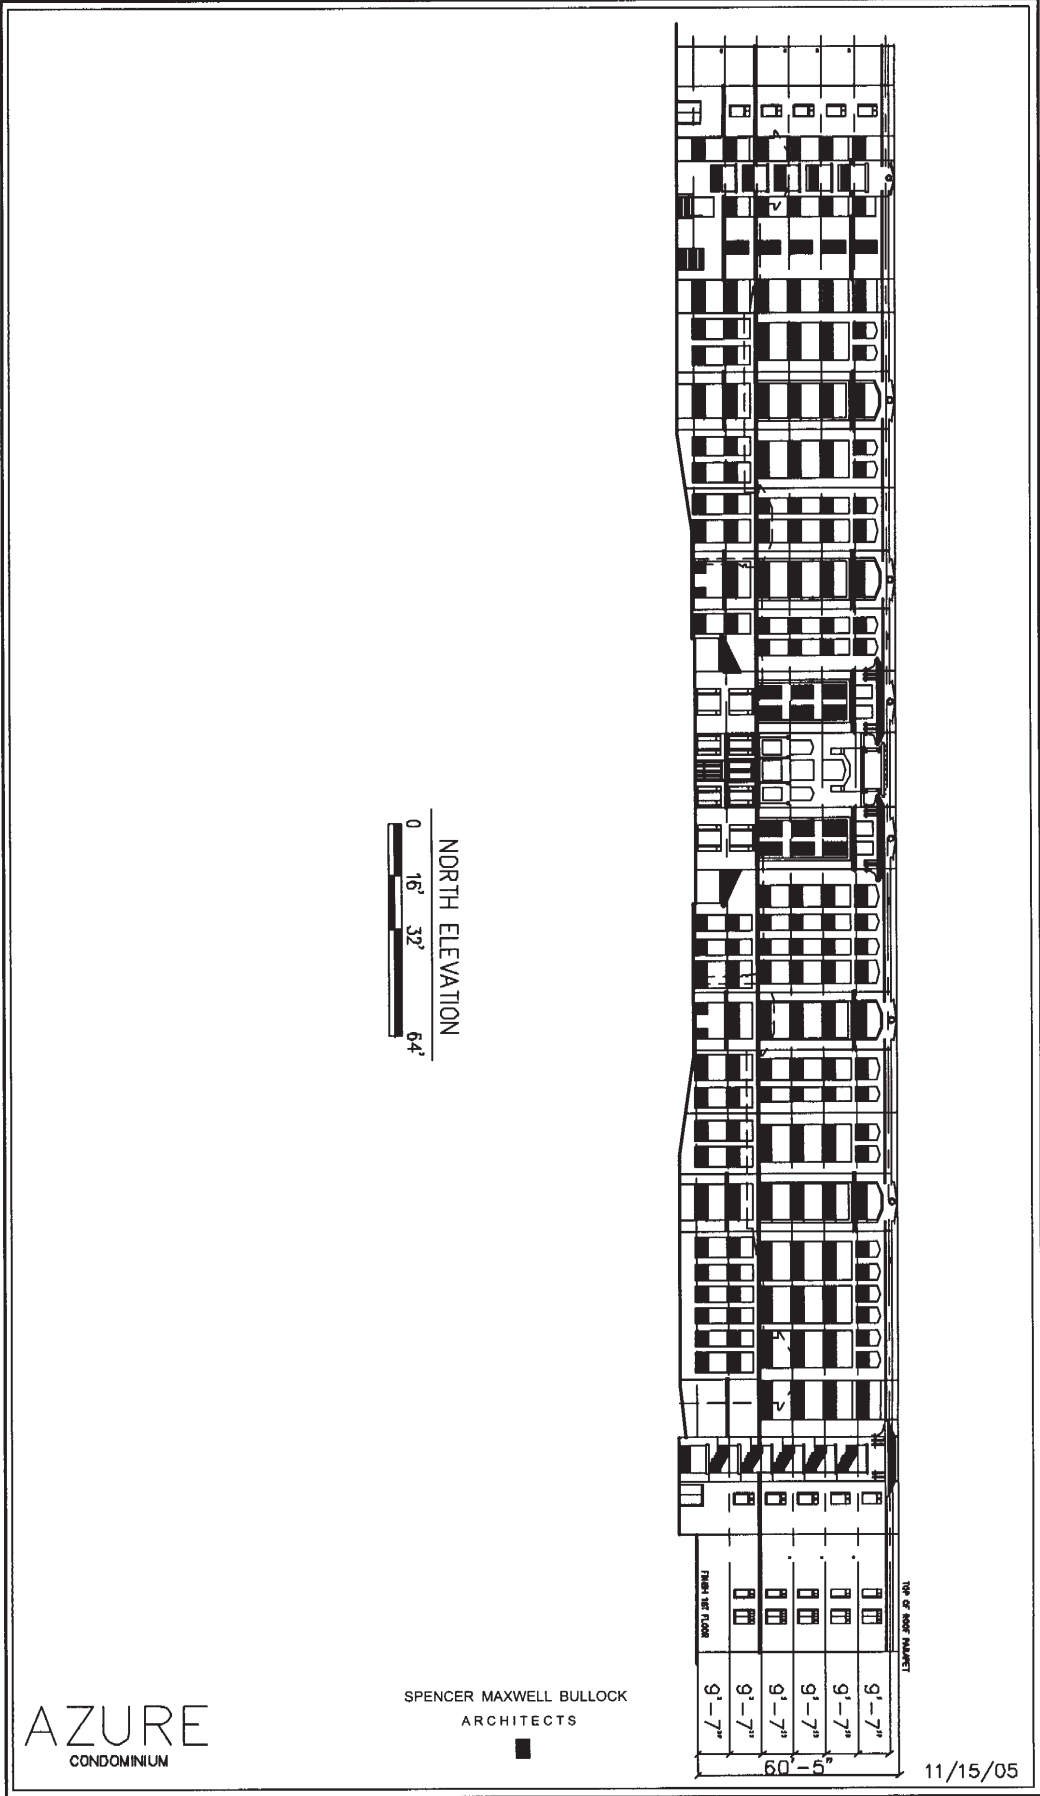

AZURE
CONDOMINIUM

SPENCER MAXWELL BULLOCK
ARCHITECTS

11/15/05

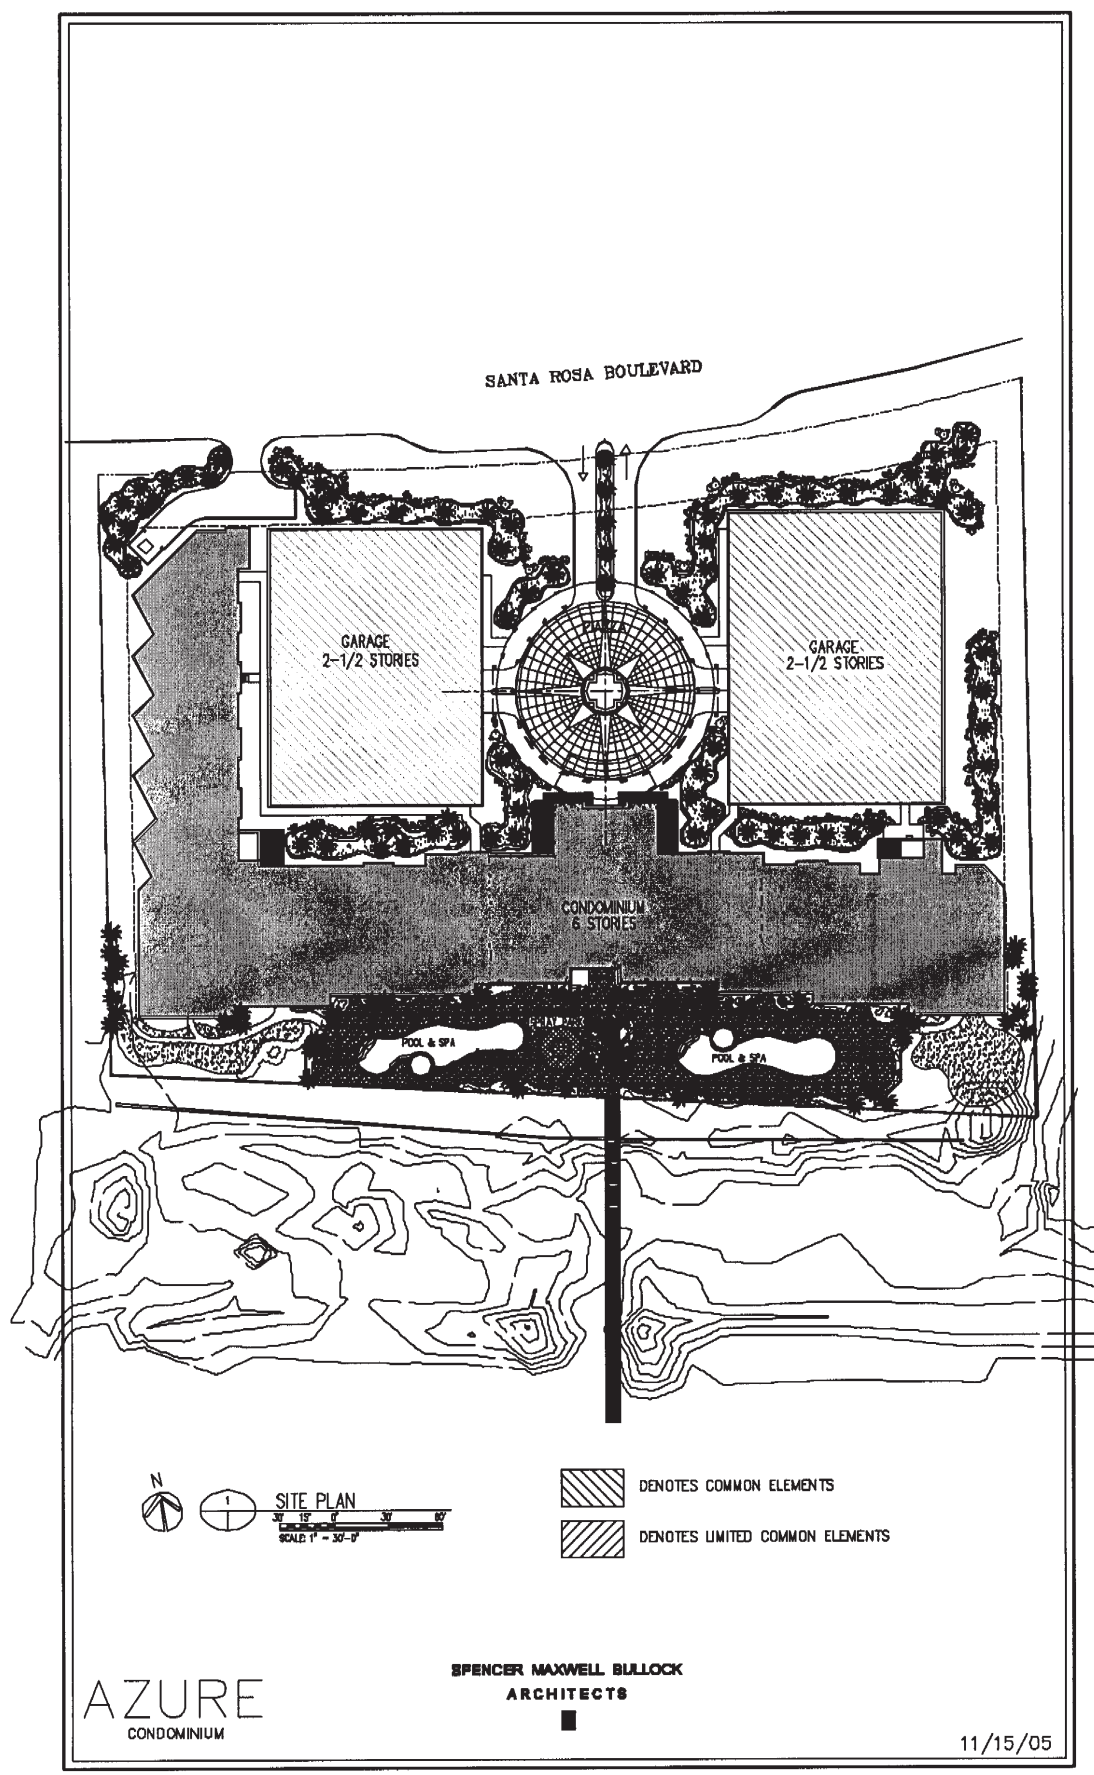

SANTA ROSA BOULEVARD

GARAGE
2-1/2 STORIES

GARAGE
2-1/2 STORIES


CONDOMINIUM
6 STORIES

POOL & SPA

POOL & SPA



SITE PLAN
SCALE: 1" = 30'-0"

 



DENOTES COMMON ELEMENTS




DENOTES LIMITED COMMON ELEMENTS

AZURE
CONDOMINIUM

SPENCER MAXWELL BULLOCK
ARCHITECTS

11/15/05

 DENOTES COMMON ELEMENTS
 DENOTES LIMITED COMMON ELEMENTS

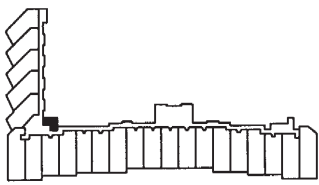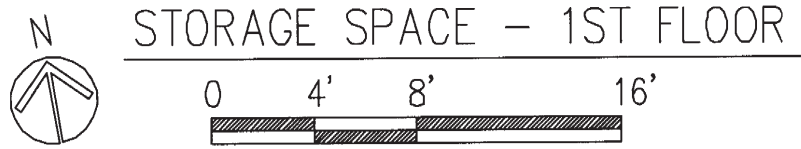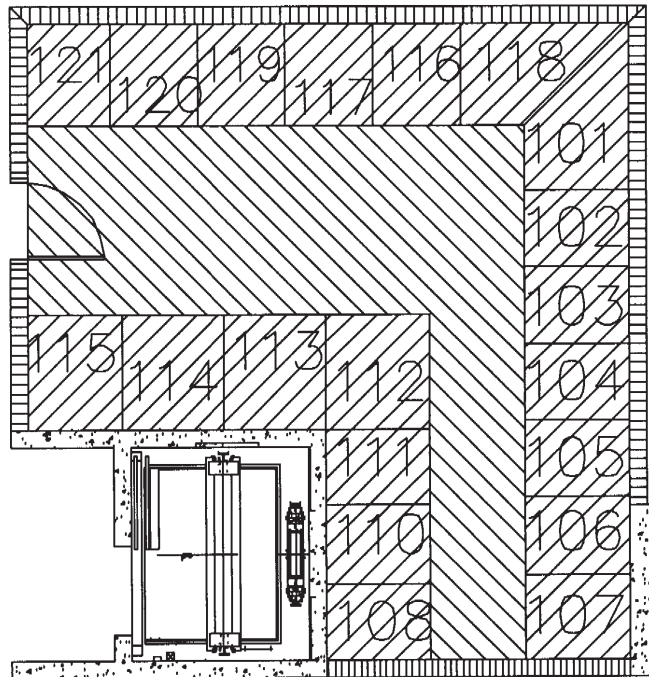

KEY PLAN

AZURE
CONDOMINIUM

SPENCER MAXWELL BULLOCK
ARCHITECTS



11/15/05