



VILLA COYABA
A CONDOMINIUM

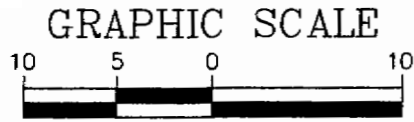

(IN FEET)
1 INCH = 10 FEET

LEGEND:

 = LIMITED COMMON ELEMENT

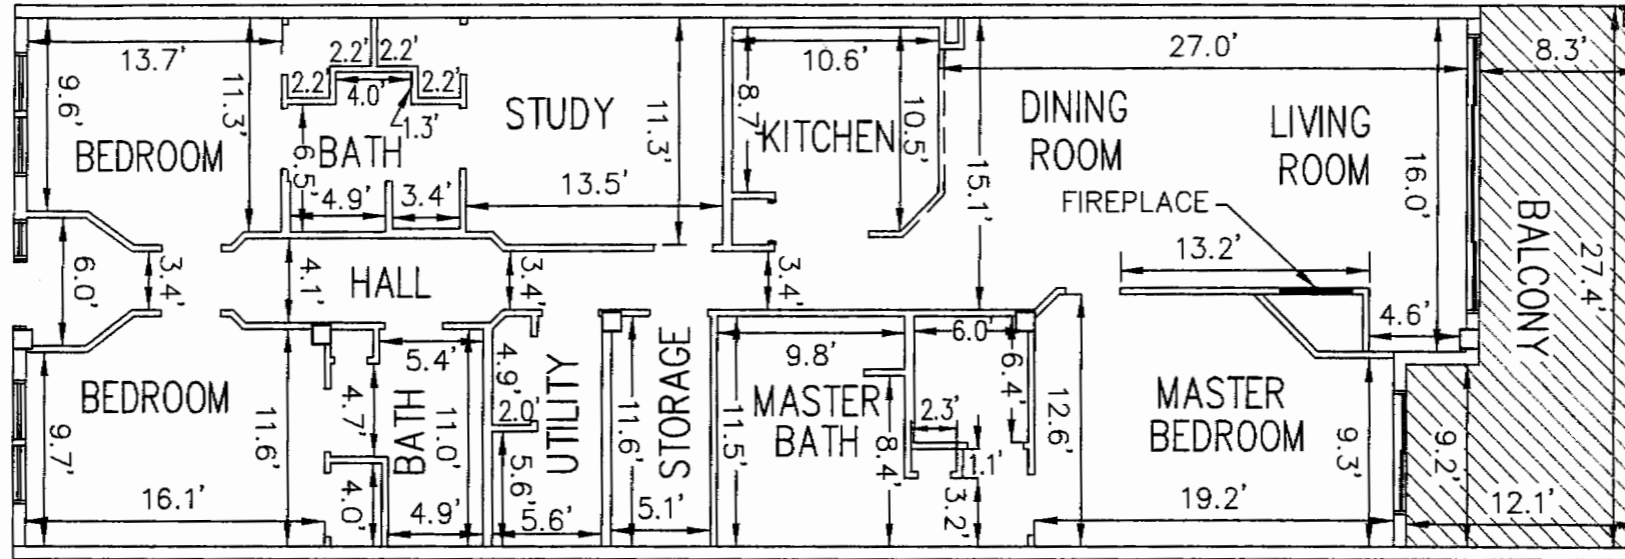


NOTE:
THIS TYPICAL UNIT DEPICTS
A FIREPLACE. SEE
INDIVIDUAL FLOOR PLANS
FOR AVAILABILITY.

UNIT NO.'S
103, 105, 107

NOTE:
UNIT DIMENSIONS SHOWN
HEREON MAY VARY 0.10±

TYPICAL UNIT "B" (RIGHT)

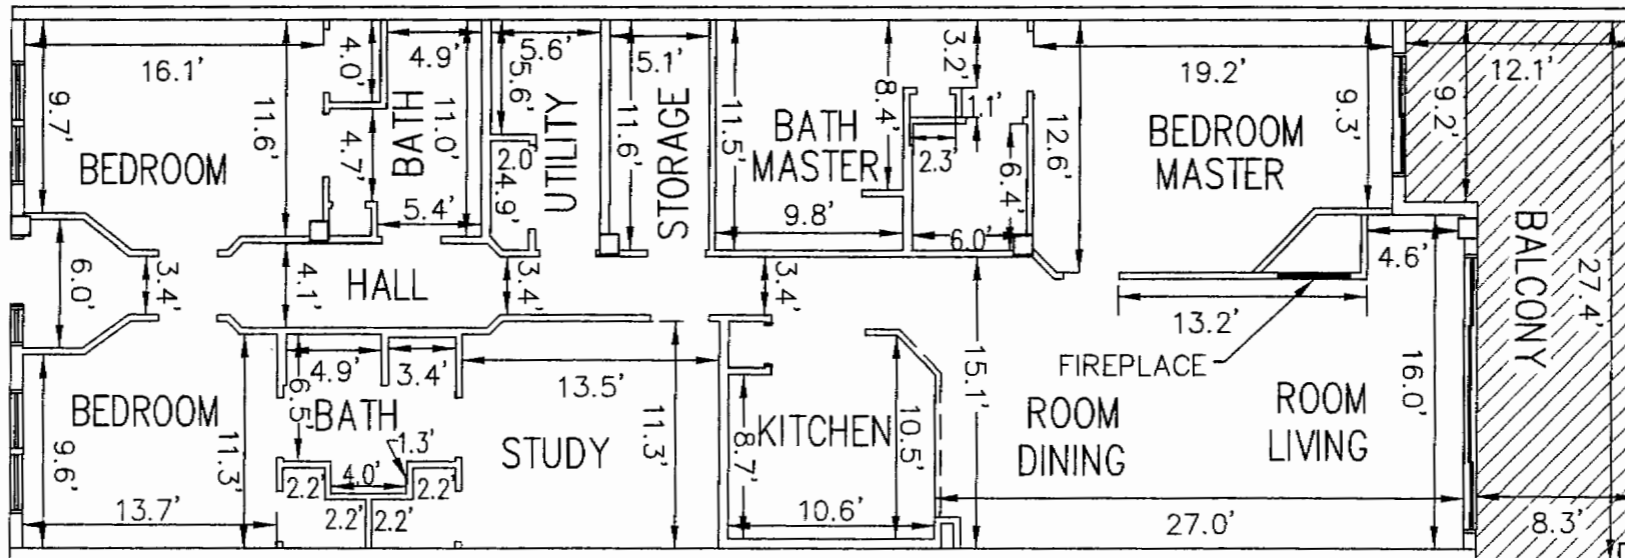

NOTE:
THIS TYPICAL UNIT DEPICTS
A FIREPLACE. SEE
INDIVIDUAL FLOOR PLANS
FOR AVAILABILITY.

UNIT NO.'S
102, 104, 106

TYPICAL UNIT "B" (LEFT)