



VILLA COYABA A CONDOMINIUM

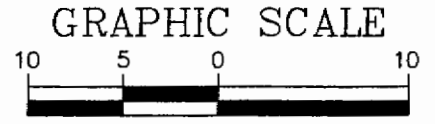

(IN FEET)
1 INCH = 10 FEET

LEGEND:

= LIMITED COMMON ELEMENT

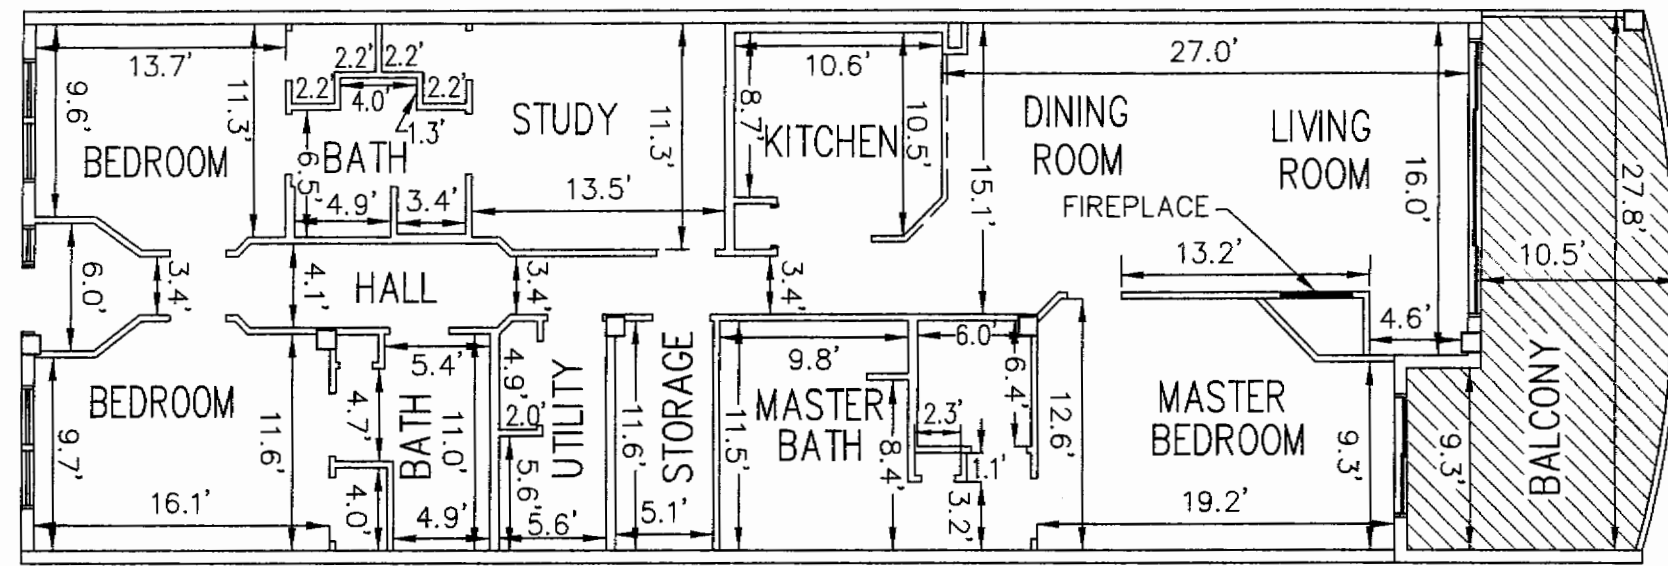


NOTE:
THIS TYPICAL UNIT DEPICTS
A FIREPLACE. SEE
INDIVIDUAL FLOOR PLANS
FOR AVAILABILITY.

UNIT NO.'S
203, 206, 208, 303,
306, 308, 403, 407

NOTE:
UNIT DIMENSIONS SHOWN
HEREON MAY VARY 0.10±

TYPICAL UNIT "B-2" (RIGHT)

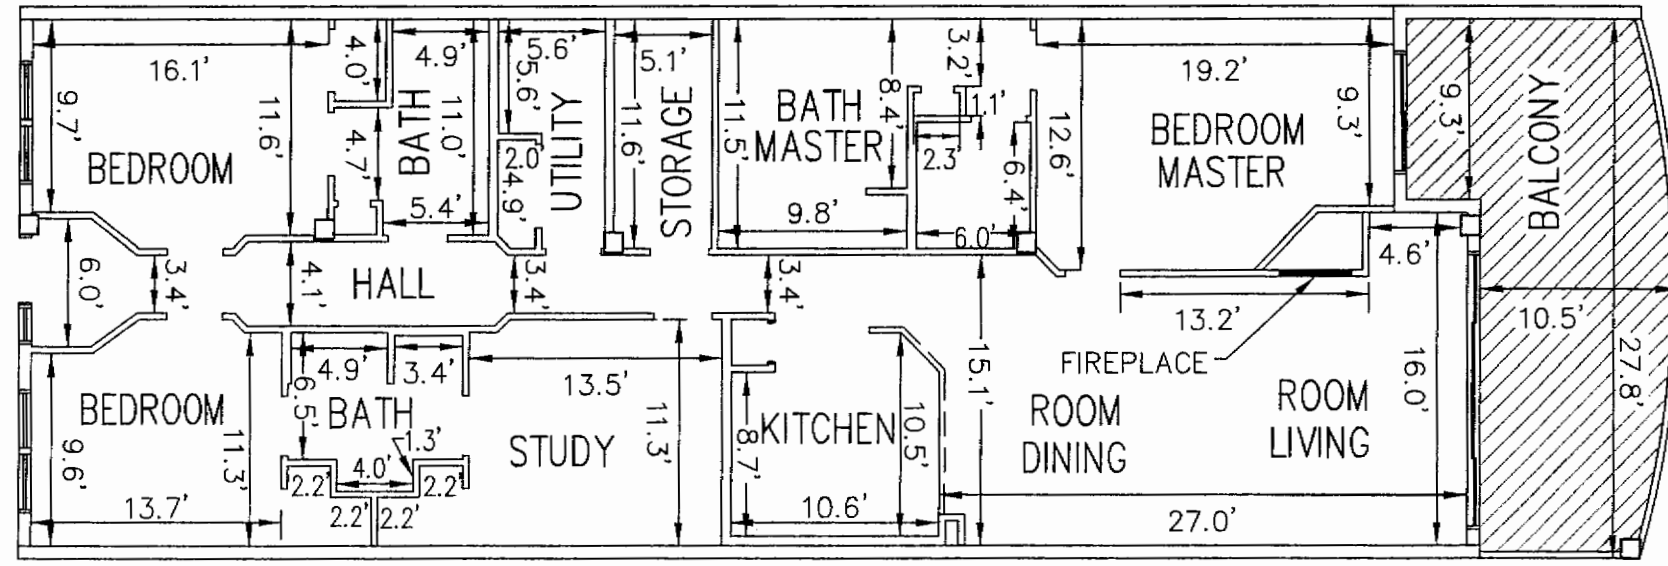

NOTE:
THIS TYPICAL UNIT DEPICTS
A FIREPLACE. SEE
INDIVIDUAL FLOOR PLANS
FOR AVAILABILITY.

UNIT NO.'S
202, 204, 205, 207,
302, 304, 305, 307,
402, 404, 406

TYPICAL UNIT "B-2" (LEFT)